

Building Space	Type	Tables Provided	Tablecloths Provided	Chairs Provided	Price Per Table		Price per Space 10' x 15' \$1.00/Sq ft	Price per Space 15' x 5' \$1.00/Sq ft	Price per Space 10' x 7 ½' \$1.00/Sq ft
Mackin Bldg	Inside (41% Sold)	Yes	No	2	8' - \$75	6' - \$65			
Freeman Bldg	Inside (63% Sold)	Yes	No	2	8' - \$75	6' - \$65			
Section A	Outdoor area	No	No	No	-		\$150	-	\$75
Section B	Outdoor Roadway area	No	No	No	-		See Map B	\$75	
Section C	Outdoor Deck (with sun sails)	No	No	No			See Map C		
Section D	Grandstand Covered Area (Under roof) (50% Sold)	16 spaces	No	2 With tables			See Map D		
*** Some spaces in Section D greatly vary in size. These are priced individually. See Section D for individual space price.									
Section E	NOT AVAILABLE Open area	No	No	No	-				

- See more detailed information on the following sheet depicting each specific Space or Section.

PRESCOTT ANTIQUE SHOW & Vintage Market

FREEMAN BLDG INDOOR SECTION and MACKIN BLDG INDOOR SECTION

- Tables and chairs are provided in these two buildings.

Green Shading indicates **SOLD**
Orange shading indicates **Not Available**

41% SOLD

MACKIN BLDG INDOOR

Freeman
26 6'x30" tables
15 8'x30" tables
41 Total
Missing: F27, 39, 40
F17 is wall space

63 % SOLD

FREEMAN BLDG INDOOR



Table Rental fees.

66 6'x 30" tables @ \$65.00 each
21 8'x 30" tables @ \$75.00 each
17 6'x 30" tables in Grandstands @\$75.00 each
104 total Tables


Total Tables 83 - 6'
21 - 8'

Not To Scale

- 110/120V 15 amp
- 110/120V 15 amp ~7' High on wall
- 240V 50 amp for food truck

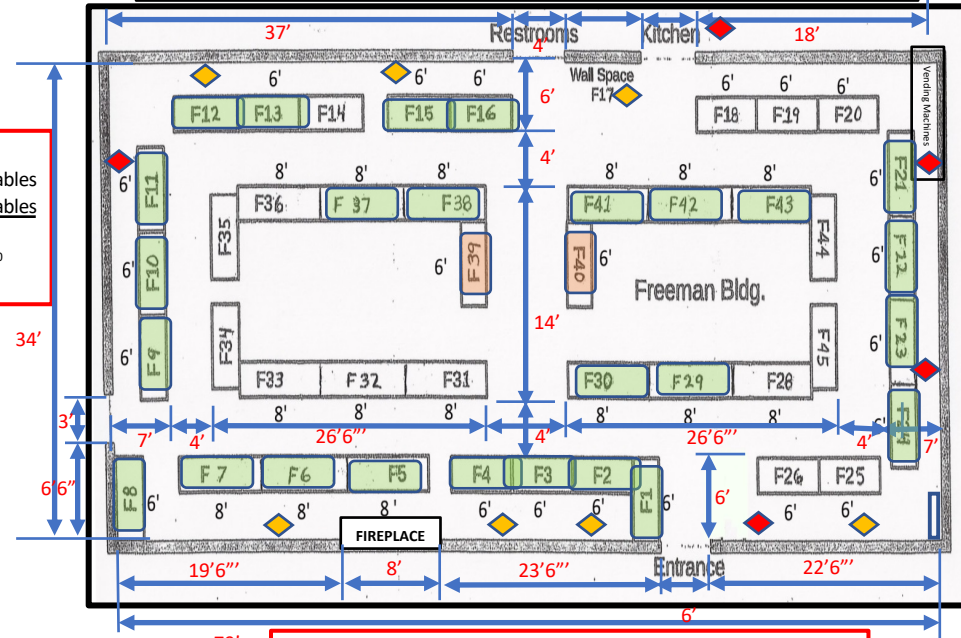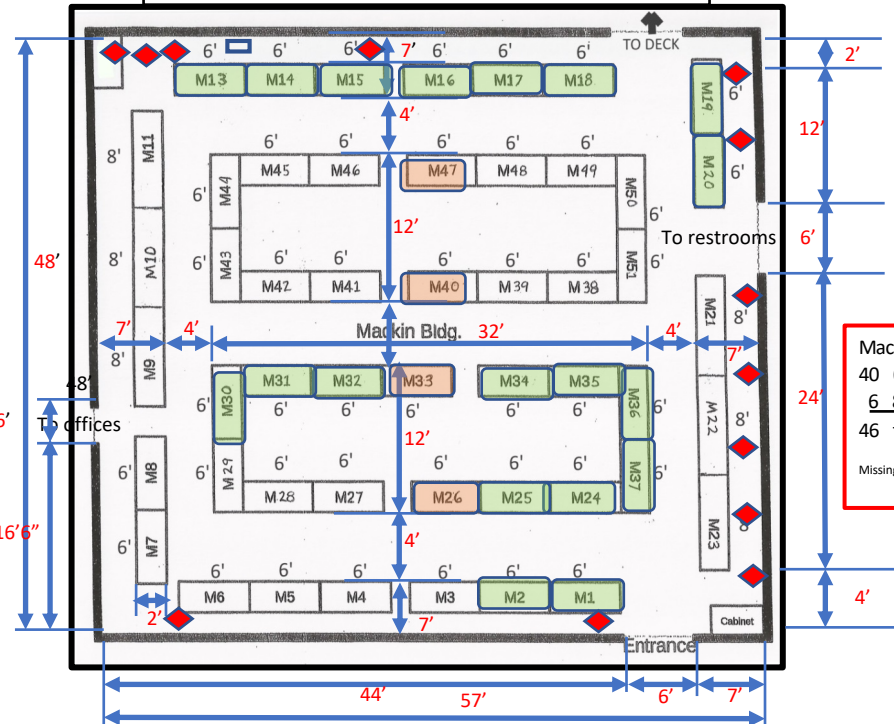

GRANDSTAND COVERED SECTION D

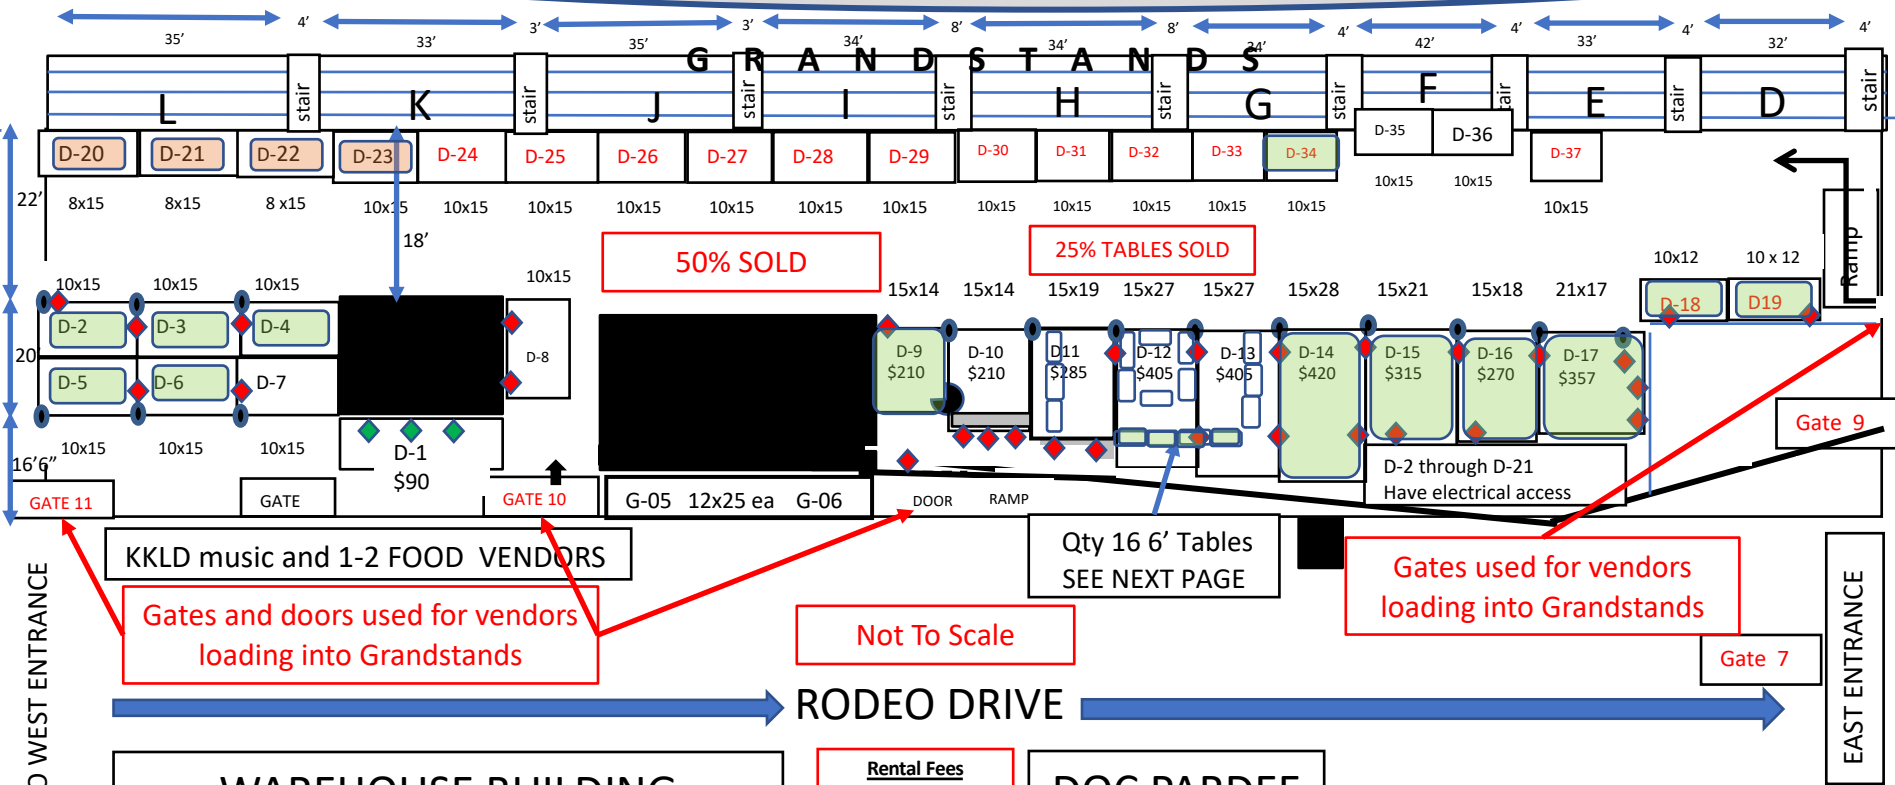

WAREHOUSE BUILDING

Not available

Green Shading indicates **SOLD**
Orange shading indicates **Not Available**



110/120V 15 amp
240V 50 amp for food truck

Rental Fees

8' x 15' = \$120
10' x 12' = \$120
10' x 15' = \$150
9' x 17' = \$153
10' x 20' = \$200
15' x 20' = \$300
12' x 25' = \$300

D9-D17 Odd shaped space marked accordingly

DOC PARDEE BUILDING

Not available





Please note that layout map is not to exact scale. Grandstand area is fully covered and all D spaces are under roof. Well lighted areas. Public entrances to grandstand on both east and west ends of Grandstand off of Rodeo Drive. Dealer parking for loading/unloading along Rodeo Drive with access at west and east ends plus a door and ramp mid-way off Rodeo Drive.

Dealers can park in North Parking area accessed thru locked Gate 6 fo

GRANDSTAND COVERED SECTION D11-D13 TABLE SPACES

GRANDSTANDS COVERED
TABLE SPACE

16 6'x30" tables \$65ea

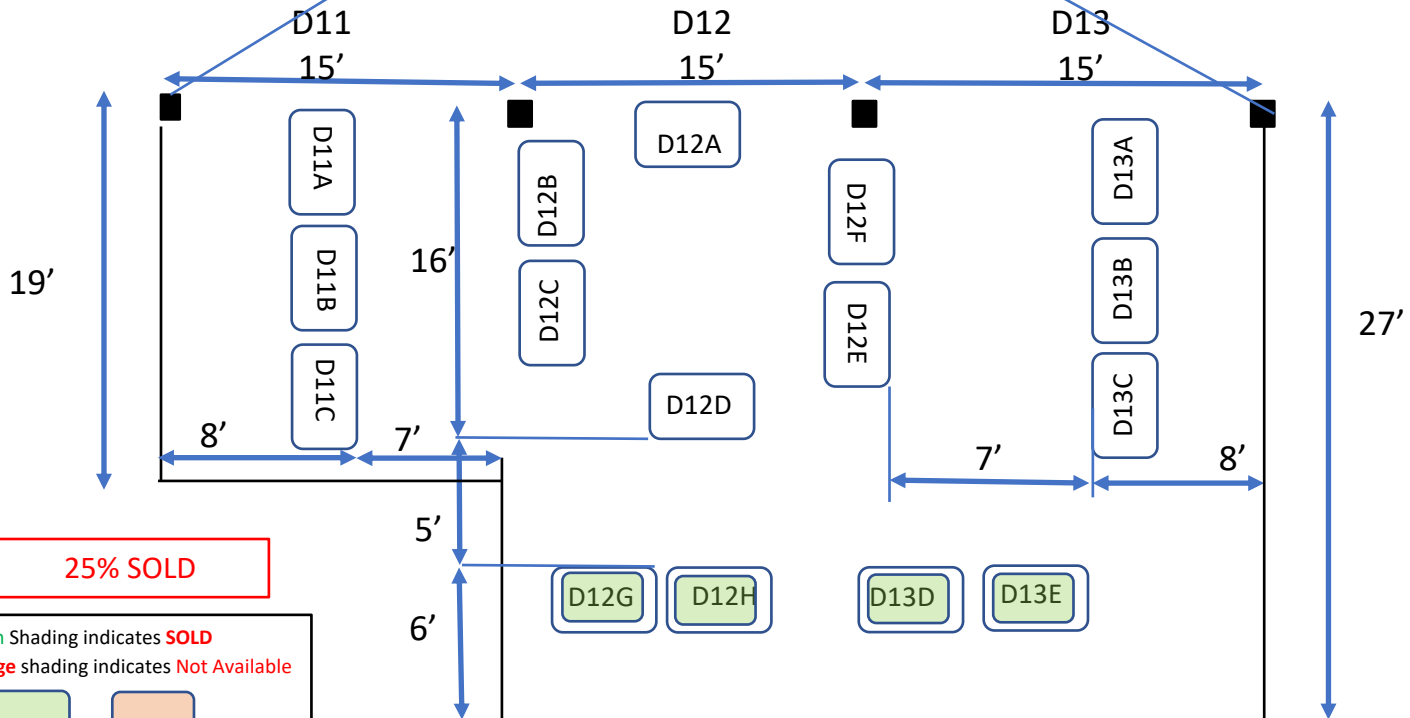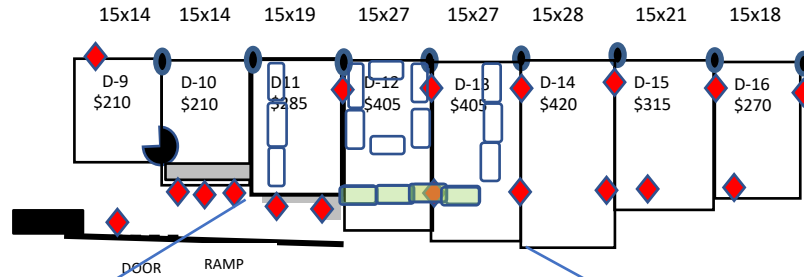


25% SOLD

Green Shading indicates **SOLD**
Orange shading indicates **Not Available**





MACKIN BUILDING
DECK AREA **OUTDOOR SECTION C**
Located at back of Mackin Building

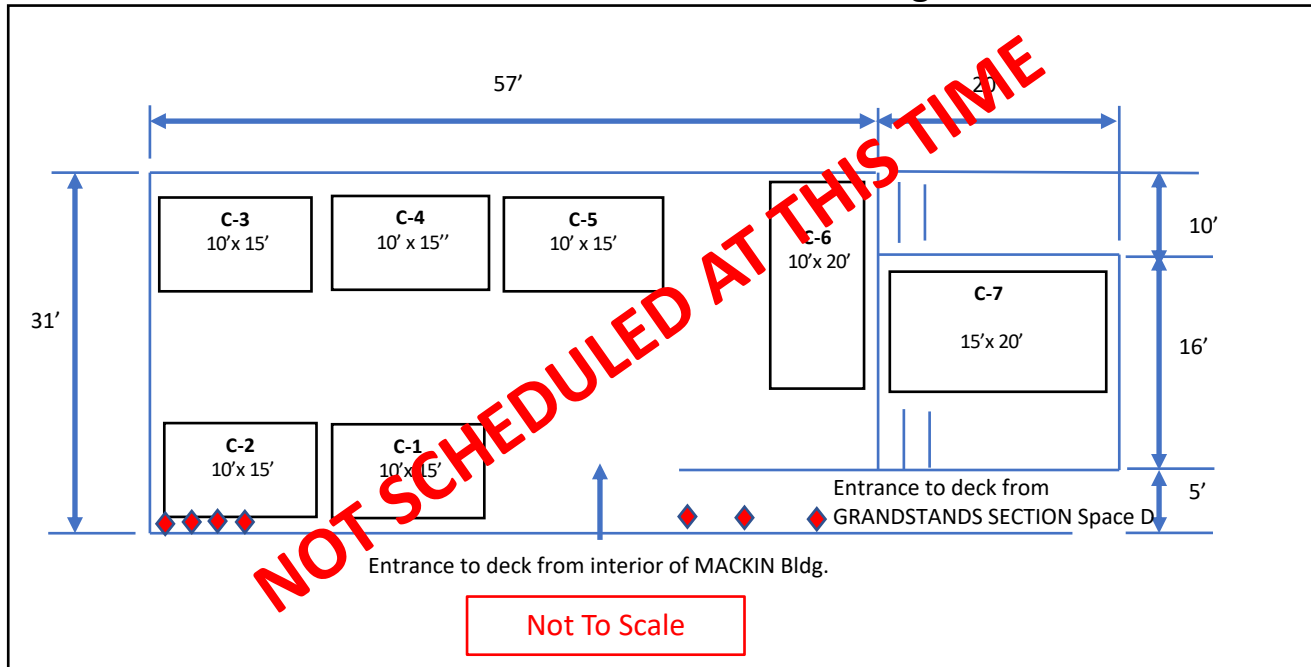

- ◆ 110/120V 15 amp
- ◆ 240V 50 amp for food truck

Green Shading indicates **SOLD**
Orange shading indicates **Not Available**



MACKIN BUILDINGS
OUTDOOR DECK SECTION C


- Space C is an outside exhibit area on the deck.
- No tables or chairs are provided.
- Area is covered by Sun Sail Shades.

Rental Fees

10' x 15' = \$150
10' x 20' = \$200
15' x 20' = \$300


OUTDOOR SECTION B – IN FRONT (SOUTH) OF MACKIN BUILDING

OUTDOOR SECTION A - EAST OF FREEMAN BUILDING

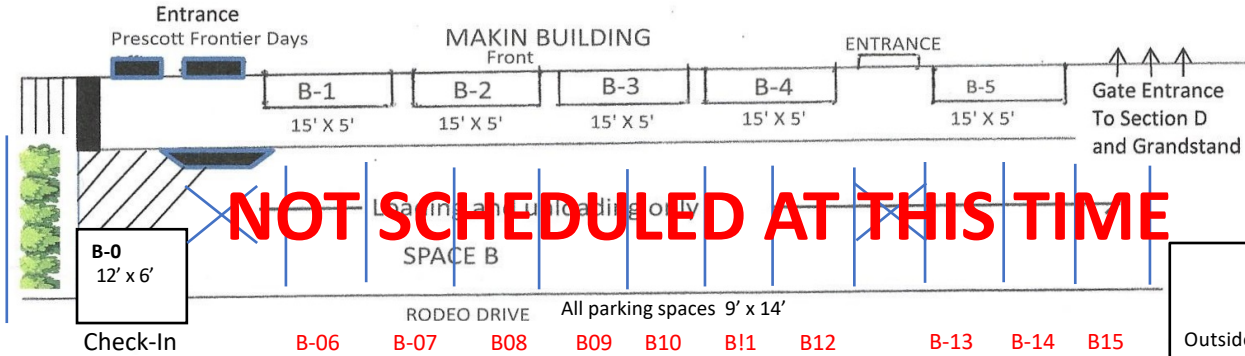

OUTDOOR SECTION A

Outside area located at the east end of the Freeman Building.
Full sun to partial shade.

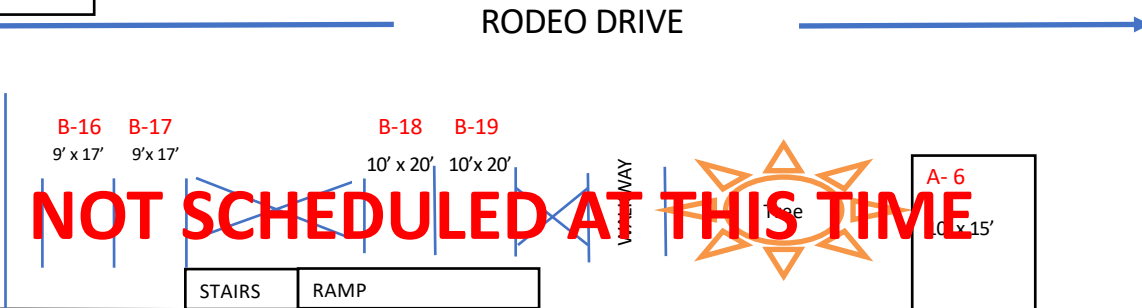

OUTDOOR SECTION B – IN FRONT (NORTH) OF FREEMAN BUILDING

Green Shading indicates **SOLD**
Orange shading indicates **Not Available**

110/120V 15 amp
240V 50 amp for food truck

ALL OUTDOOR SECTIONS

- All outdoor sections are located on asphalt or concrete.
- Expect full sun.
- Some spaces may get partial shade sometime during the day
- No tables or chairs provided

Rental Fees

5' x 15' = \$75
9' x 14' = \$126
10' x 7.5' = \$75
10' x 15' = \$150
9' x 17' = \$153
10' x 20' = \$200
15' x 20' = \$300

Not To Scale

